


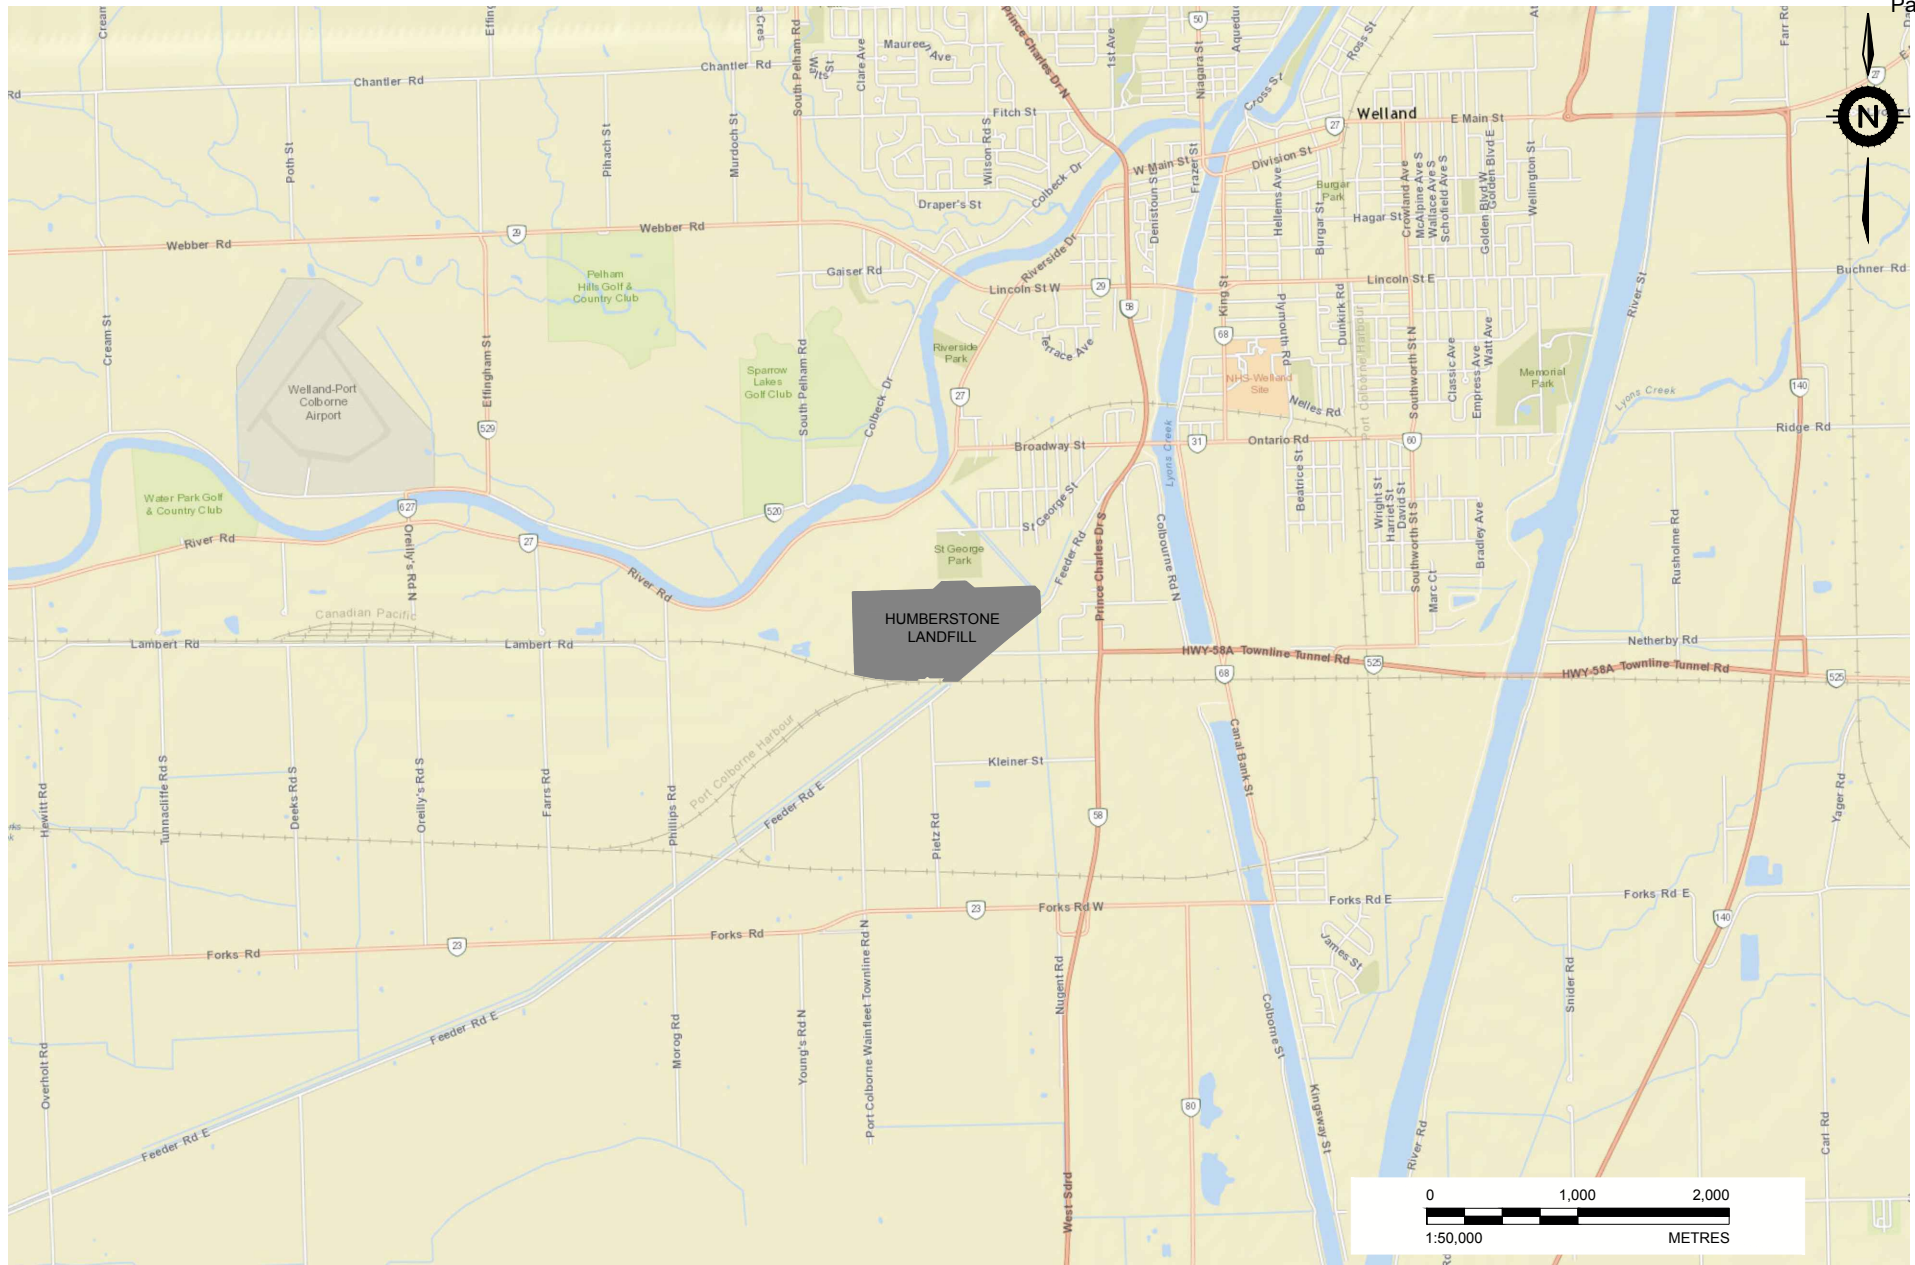

APPENDIX 1 - REPORT PW16-2019
INFRASTRUCTURE UPGRADES - PHASE 1
HUMBERSTONE LANDFILL SITE
CITY OF WELLAND

DATE	FEB. 2019
SCALE	1:50,000 m
REF. No.	2018-T-106 (RN#18-06)
DWG No.	KEYPLAN