


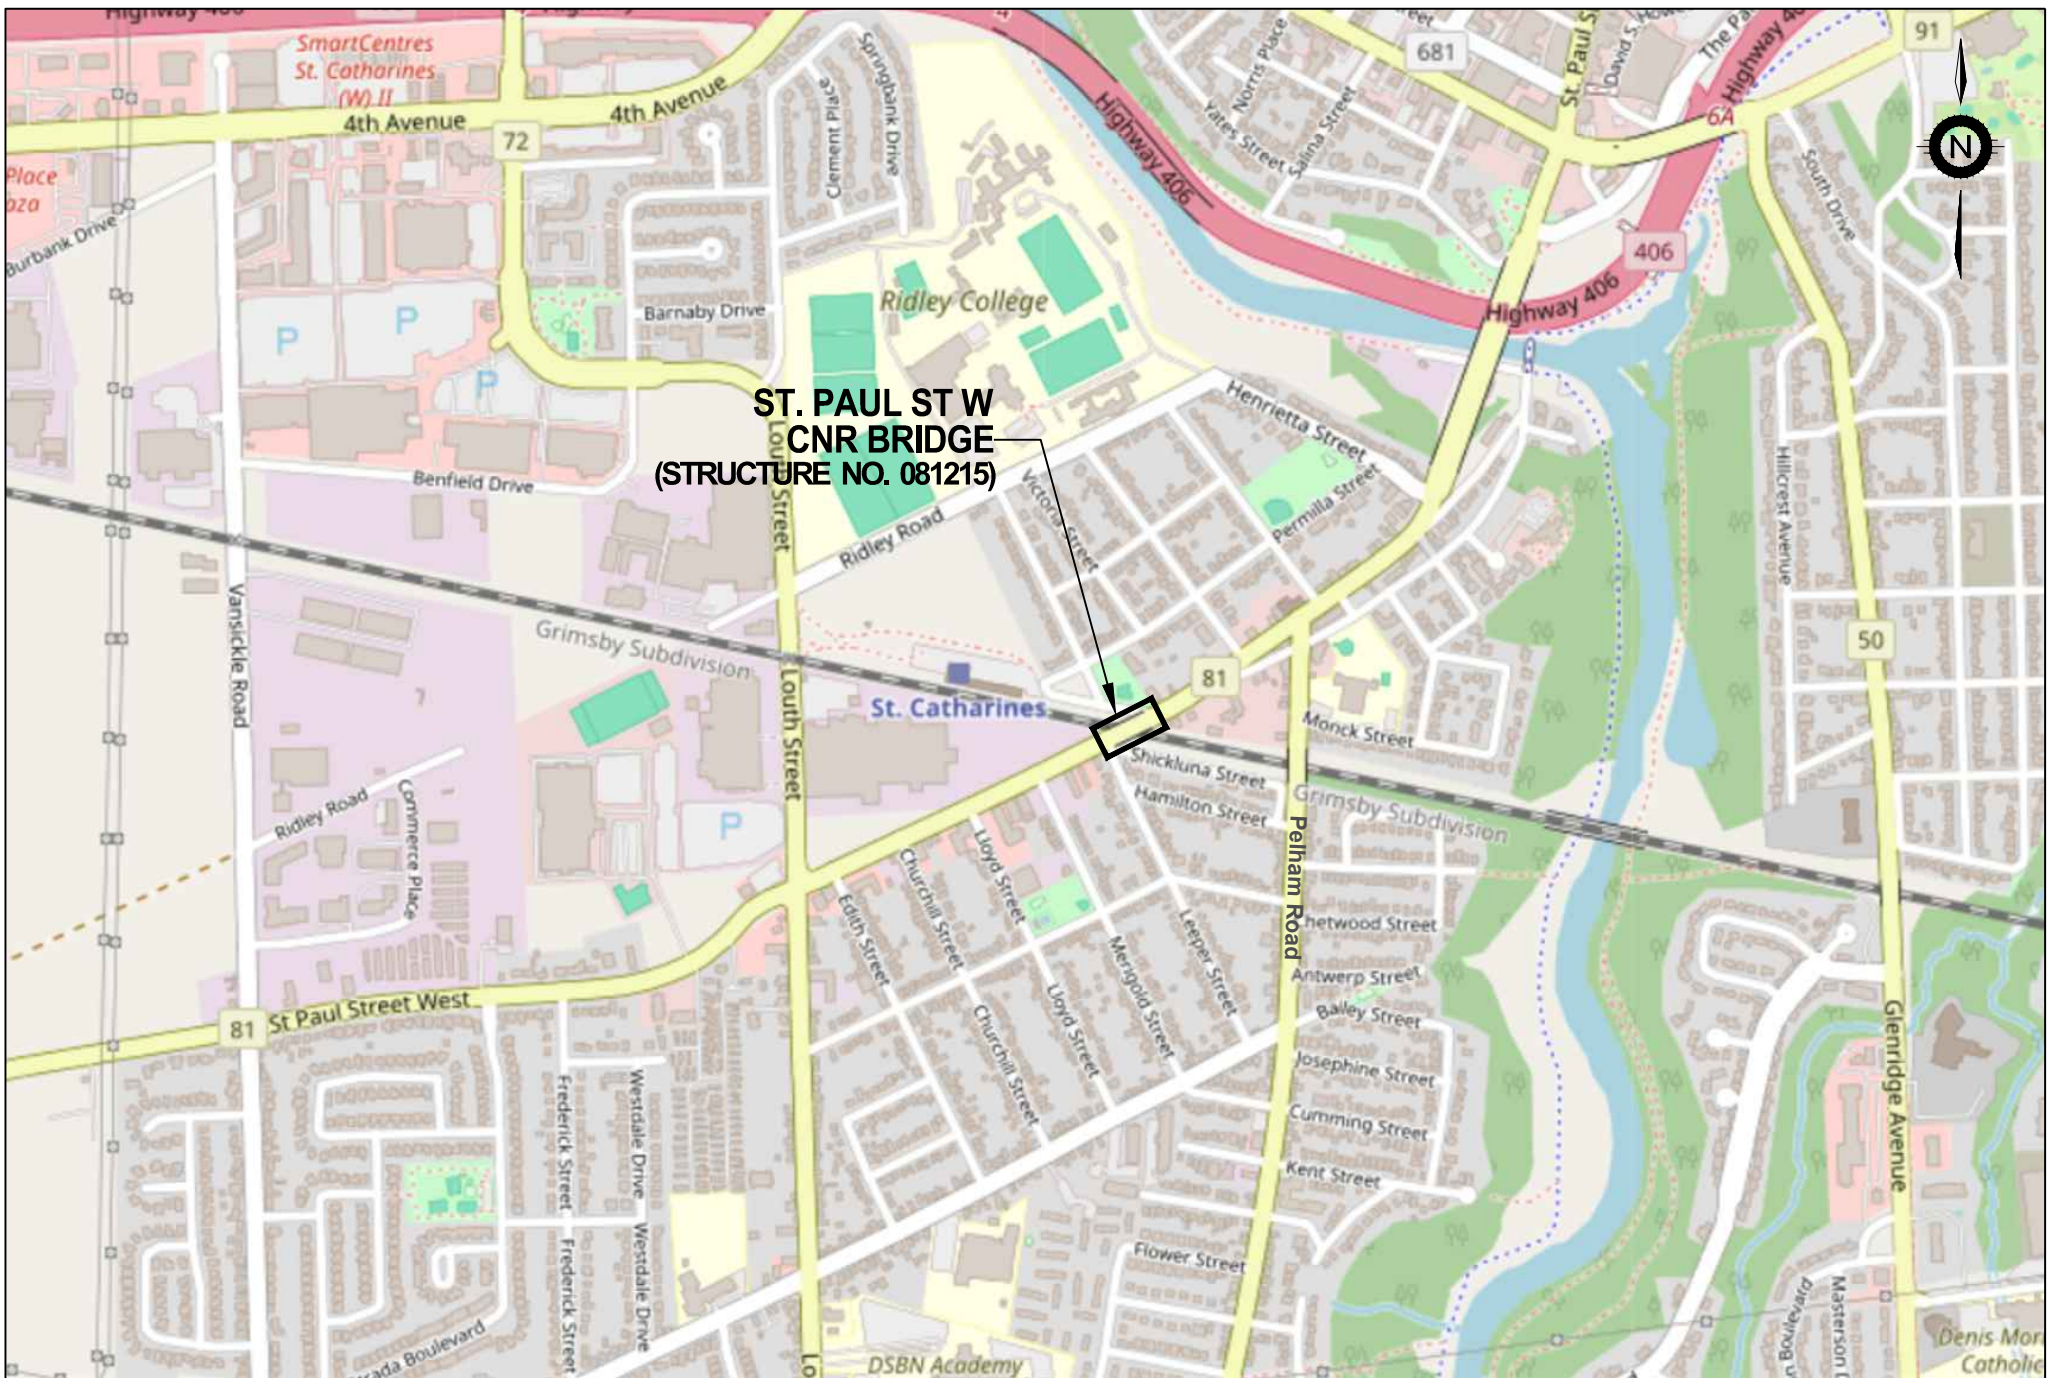

Appendix 1 - PW 25-2024
St. Paul Street West CNR Bridge (Str. 081215) Replacement
Regional Road 81 (St. Paul St. West) in the City of St. Catharines

DATE	JAN 2024
SCALE	NOT TO SCALE
REF. No.	APPENDIX 1
DWG No.	KEYPLAN