

Niagara Pines Developments Ltd.

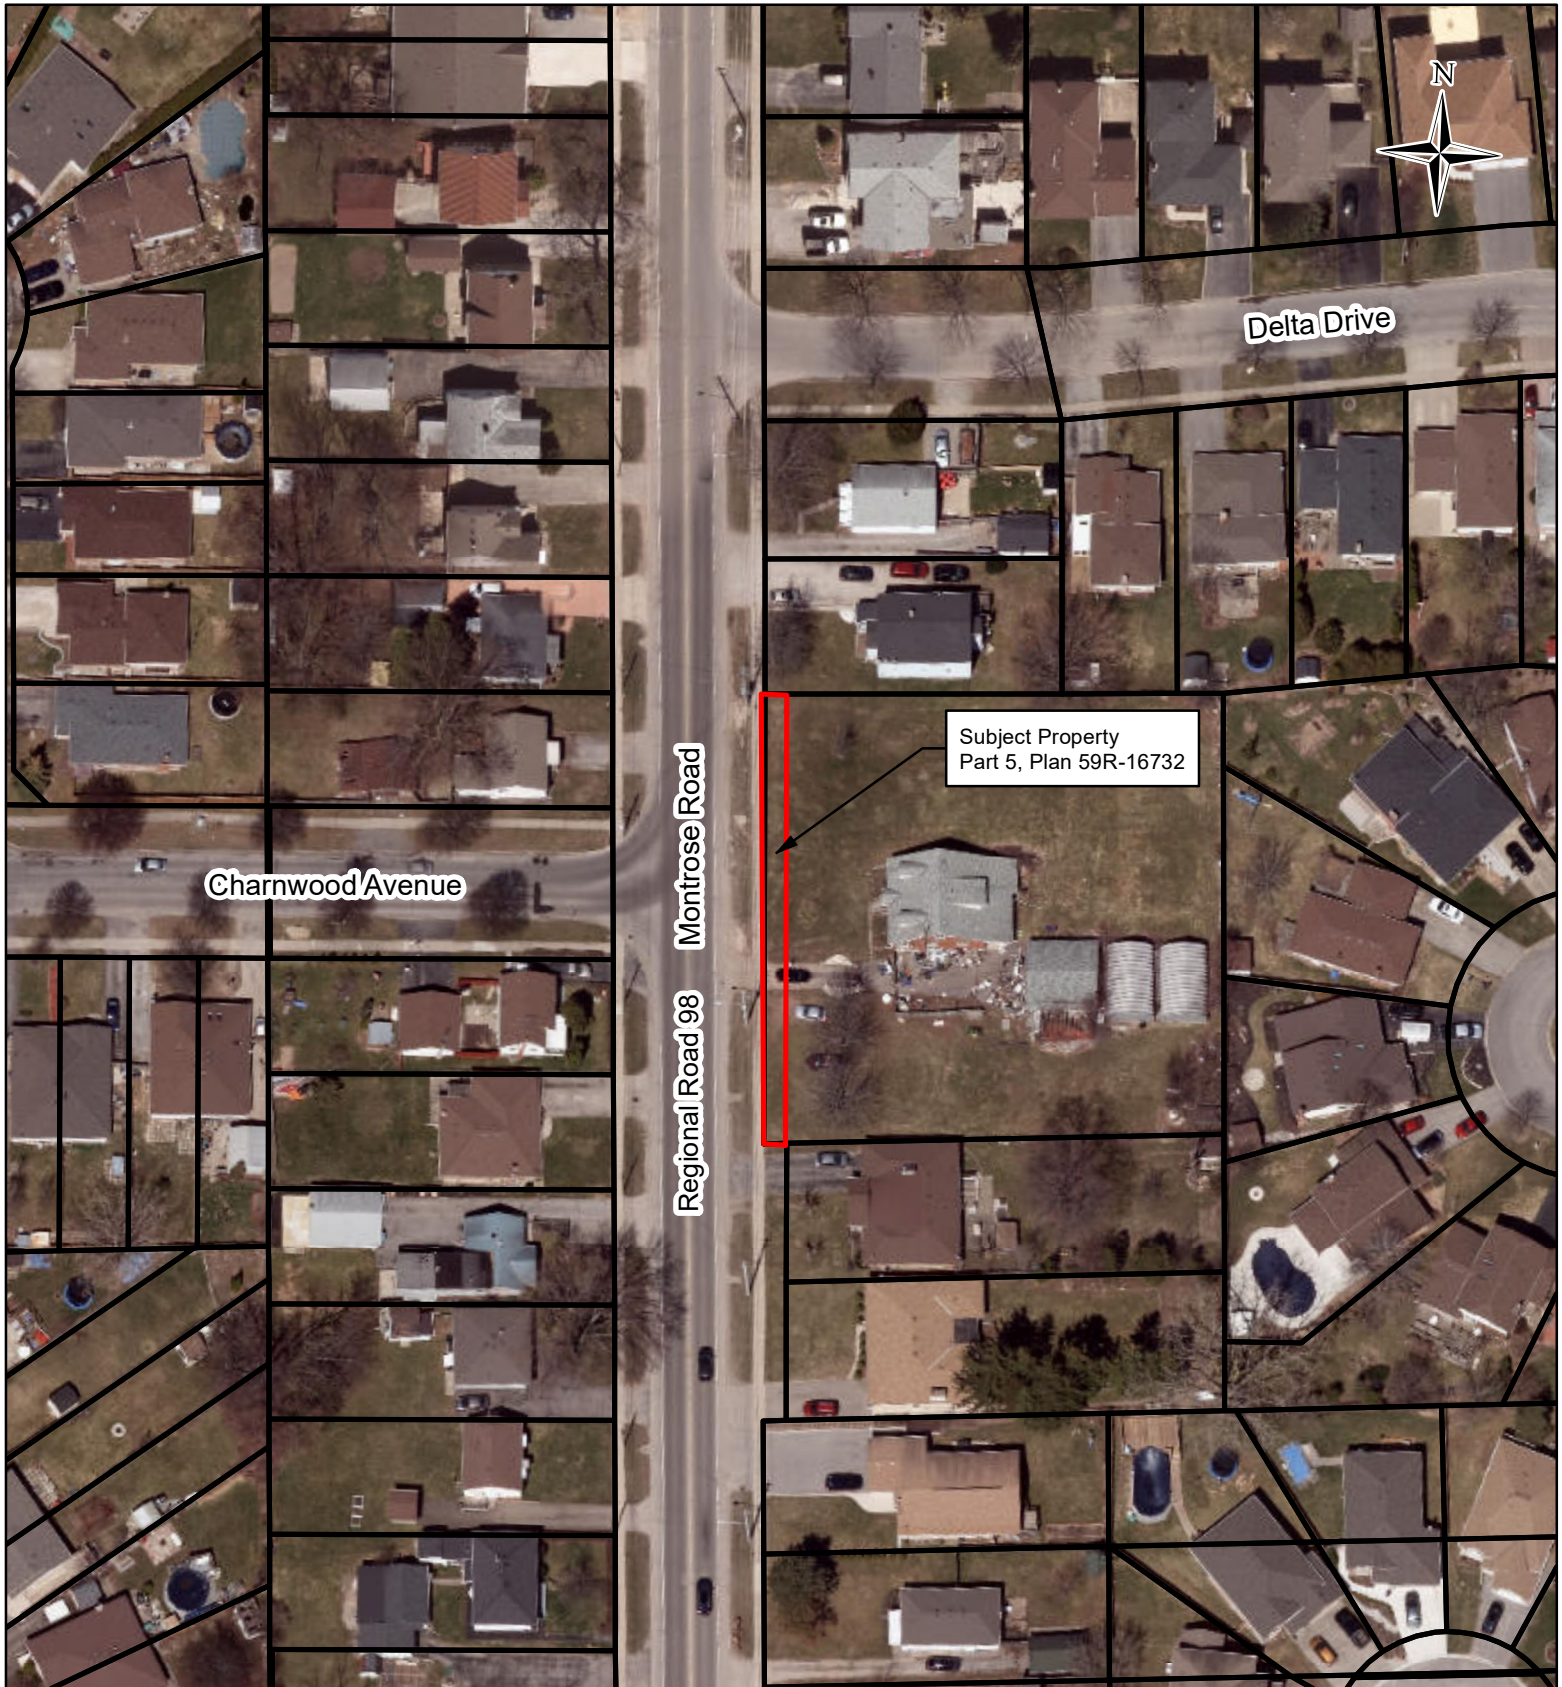



ILLUSTRATION SHOWING APPROXIMATE LOCATION OF ROAD WIDENING
ALONG REGIONAL ROAD 98 (MONTROSE ROAD) SOUTH OF DELTA DRIVE
CITY OF NIAGARA FALLS

LEGEND:

 - DENOTES TERANET MAPPING

 - DENOTES SUBJECT PROPERTY


CAUTION:

- This is not a Plan of Survey

DISCLAIMER

This map was compiled from various sources and is current as of 2020.
The Region of Niagara makes no representations or warranties whatsoever, either expressed or implied,
as to the accuracy, completeness, reliability, and currency or otherwise of the information shown on this map.
© 2015 Niagara Region and its suppliers. Projection is UTM, NAD 83, Zone 17. Airphoto (Spring 2018)

SCALE = 1:1,000

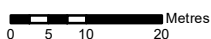 Metres

Niagara  Region

Internal Use Only

Transportation Services
Surveys & Property Information
IR-20-183 Date: 2020-08-11