

THE REGIONAL MUNICIPALITY OF NIAGARA-198 WELLAND AVENUE

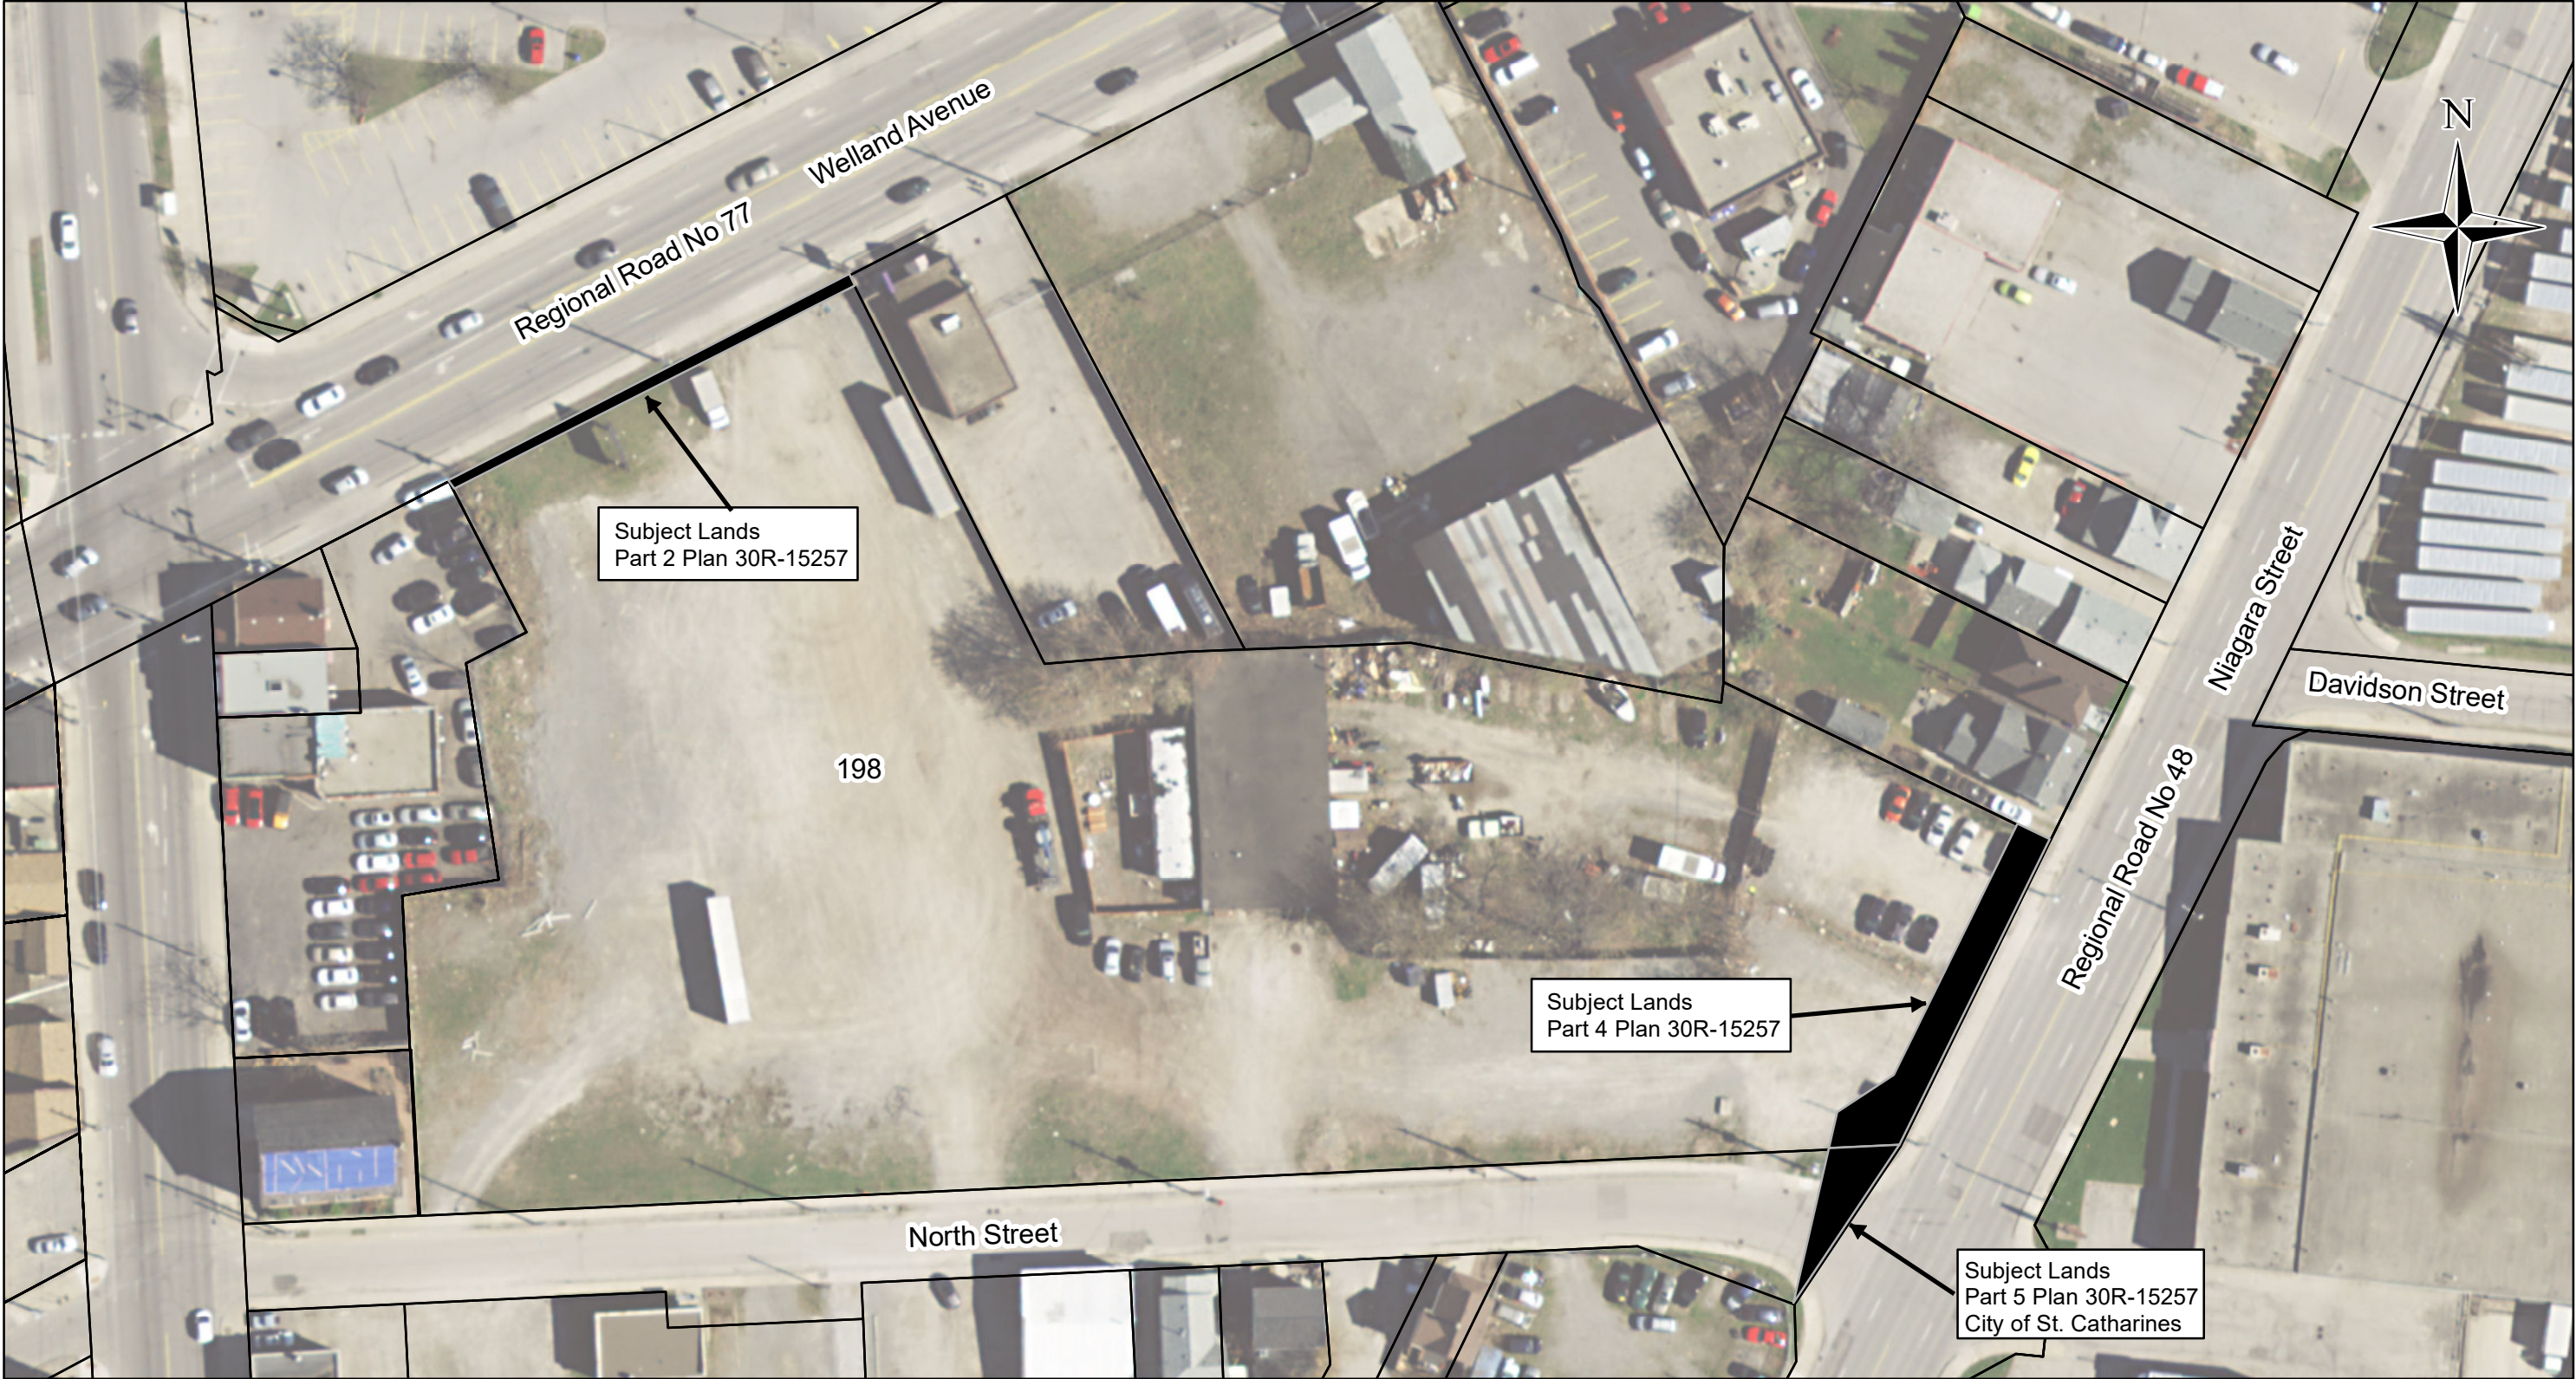


ILLUSTRATION SHOWING APPROXIMATE LOCATION OF ROAD WIDENINGS  
ALONG REGIONAL ROAD No. 48 NIAGARA STREET  
AND REGIONAL ROAD No. 77 WELLAND AVENUE  
CITY OF ST. CATHARINES

**LEGEND:**


-DENOTES TERANET MAPPING

-DENOTES SUBJECT LANDS

**CAUTION:**

-THIS IS NOT A PLAN OF SURVEY.  
-THE WIDENDED LIMITS HAVE BEEN  
COMPILED FROM OFFICE RECORDS.

**DISCLAIMER**  
This map was compiled from various sources and is current as of 2019.  
The Region of Niagara makes no representations or warranties whatsoever, either expressed or implied,  
as to the accuracy, completeness, reliability, and currency or otherwise of the information shown on this map.  
© 2019 Niagara Region and its suppliers. Projection is UTM, NAD 83, Zone 17. Airphoto (Spring 2015)

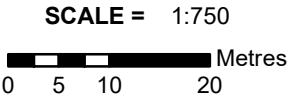

**Transportation Services  
Surveys & Property Information  
IR-19-029 Date: 2019-01-29**