



# Barbara Ann Neufeld

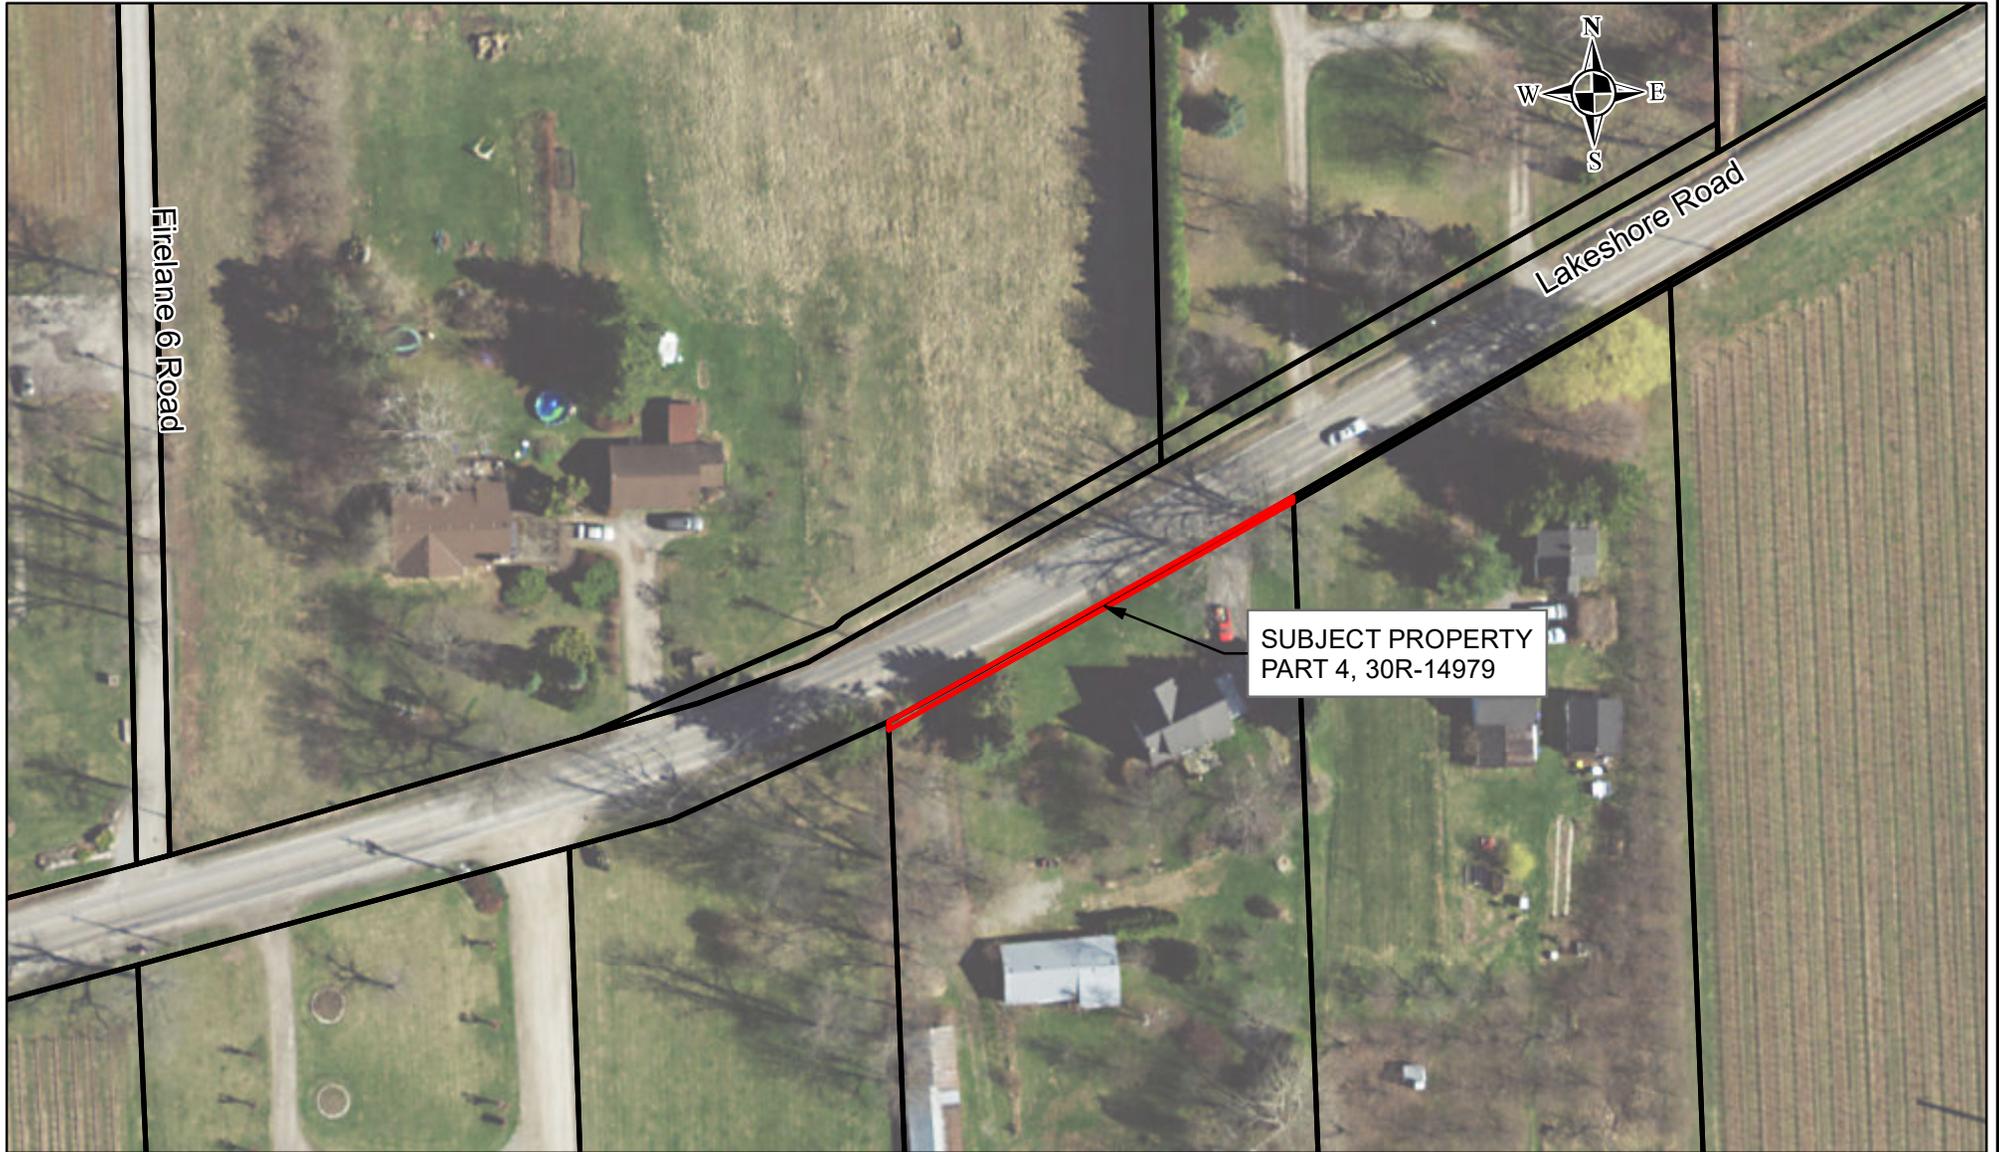

## ILLUSTRATION SHOWING LOCATION OF ROAD WIDENING ALONG REGIONAL ROAD No.87 (LAKESHORE ROAD), TOWN OF NIAGARA ON THE LAKE

- LEGEND:**
-  - DENOTES TERANET MAPPING
  -  - DENOTES PROPOSED WIDENING

**CAUTION:**  
- This is not a Plan of Survey

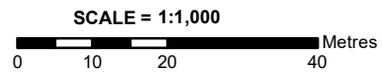

**DISCLAIMER**  
This map was compiled from various sources and is current as of 2019  
The Region of Niagara makes no representations or warranties whatsoever, either expressed or implied,  
as to the accuracy, completeness, reliability, and currency or otherwise of the information shown on this map.  
© 2019 Niagara Region and its suppliers. Projection is UTM, NAD 83, Zone 17. Airphoto (Spring 2015)

**Transportation Services  
Surveys & Property Information  
IR-19-060 Date: 2019-02-20**