
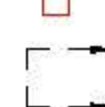
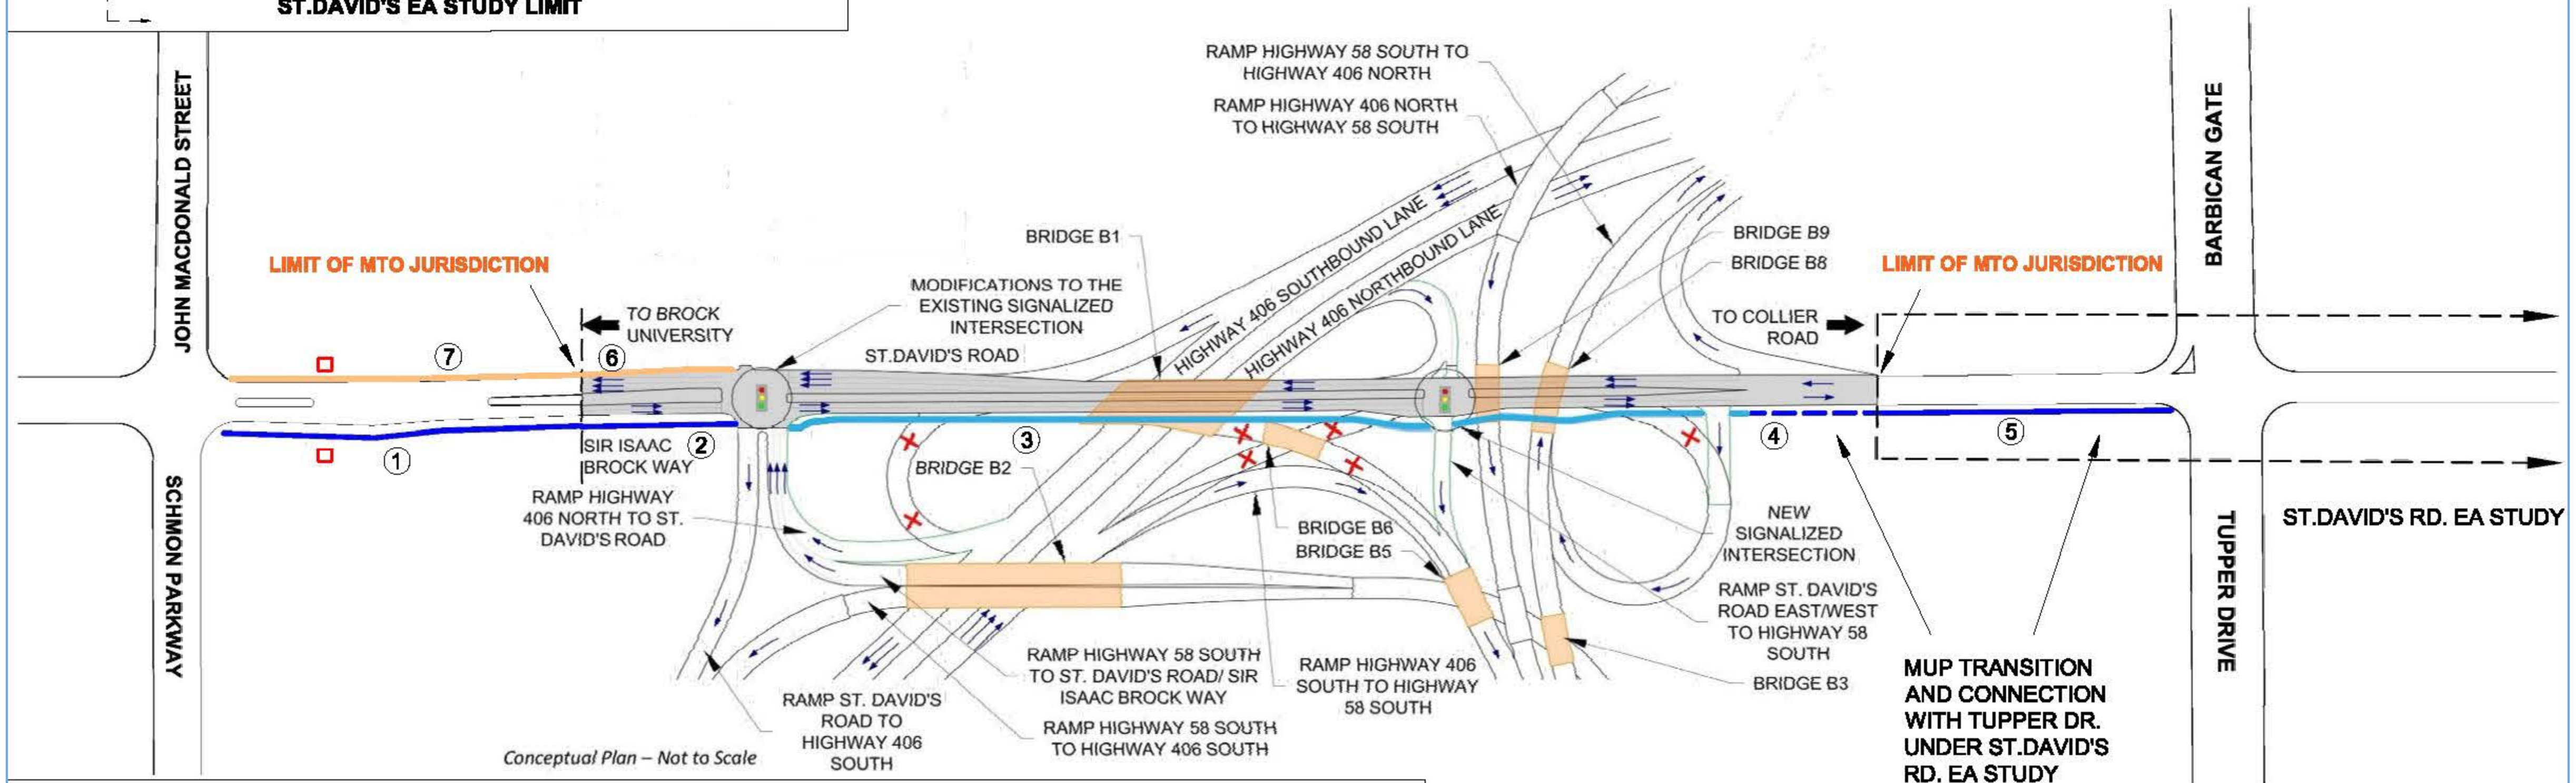


LEGEND

-  REMOVAL OF INFRASTRUCTURE
-  NEW CONSTRUCTION / IMPROVEMENT
-  4.0 m WIDE MULTI-USE PATH
-  SIDE WALK
-  MUP WEST EXTENSION
-  TRAFFIC FLOW DIRECTION
-  GATEWAY (EXACT LOCATION TO BE DETERMINED)
-  ST.DAVID'S EA STUDY LIMIT

Appendix B PW 41-2019

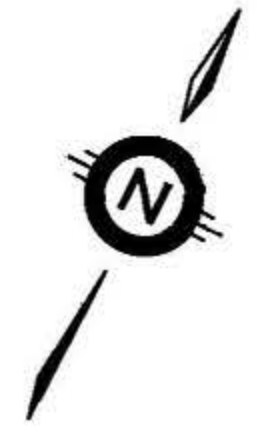

NOTE

- | | | | |
|-----|--|---|-------------------|
| ① ② | MUP WEST EXTENSION (REGION) | ⑥ | SIDEWALK (MTO) |
| ③ | MUP ON ST.DAVID'S RD. OVERPASS AT HWY 406 / HWY 58 (MTO) | ⑦ | SIDEWALK (REGION) |
| ④ | MUP EAST TRANSITION (UNDER MTO BY REGION) | | |
| ⑤ | MUP EAST END CONNECTION (REGION) | | |

Niagara Region
PUBLIC WORKS

REGIONAL ROAD 71 (SIR ISSAC BROCK WAY / ST DAVID'S RD)
FROM JOHN MACDONALD ST / SCHMON PKWY TO COLLIER RD
CITY OF ST.CATHARINES / TOWN OF THOROLD
MULTI USE PATH

DATE	2018-02-15
SCALE	NOT TO SCALE
REF. No.	RN ###-##
DWG No.	RR 71